




Social Distancing at Outdoor Events

JUNE 2020

Investing in the Future

- InProduction was jolted into action when this historic pandemic hit the United States in March.
- Since March we have been reducing costs, retooling inventory, and speaking to clients and industry professionals about what future events might look like.
- Now we are starting a dialogue by sharing what we have learned and our insights for the future.
- We look forward to hearing back from you.

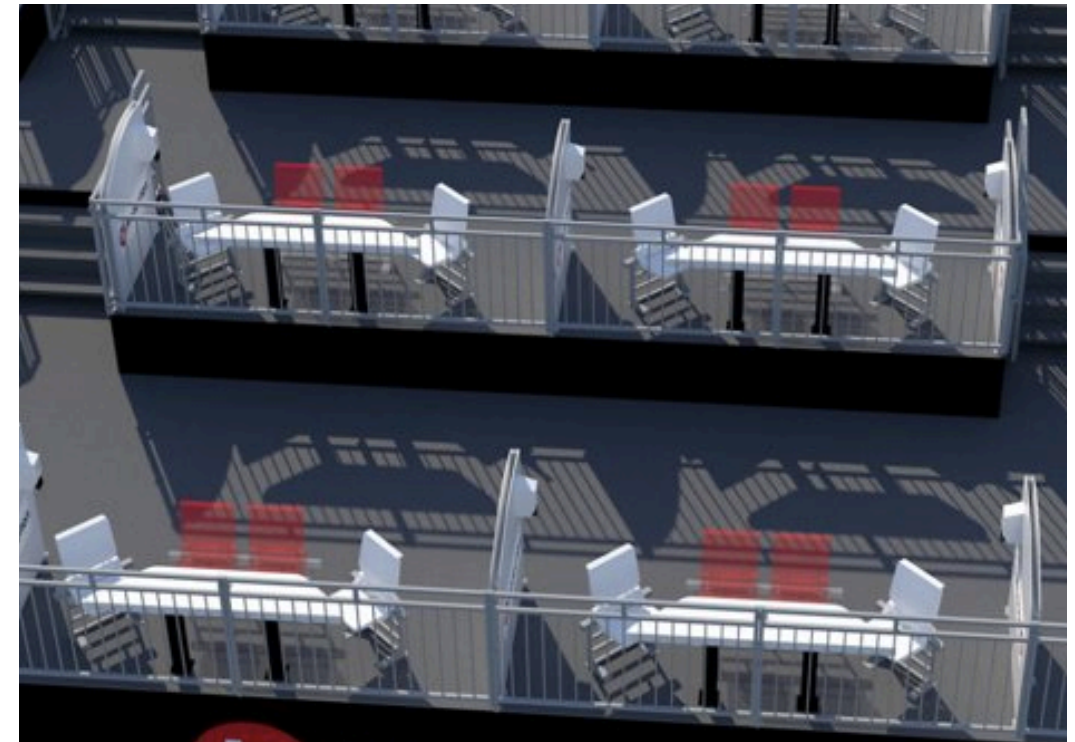


What Might the Future Look Like?

Assuring performers, spectators, and all attendees that you have taken every precaution to ensure their safety, will determine attendance. These include the following:


- **“One-way streets” will be the new norm in navigating crowds through events**
- **Seating options for safe social distancing**
- **Barriers to direct crowd safety will be everywhere**
- **Temperature checkpoints to secure access**
- **Face masks required**
- **Sanitation stands readily available**
- **Innovative installation techniques for safe load-ins and teardowns**
- **Changes to how seating is cleaned and serviced**

Elevating the Spectator Experience

- The following pages show some of the ideas and concepts InProduction is developing and can deliver for outdoor events in order to help achieve a safe spectator experience.
- All indicators point to outdoor events becoming the first to reemerge.
- This is just the start of our work; there is much more to come.


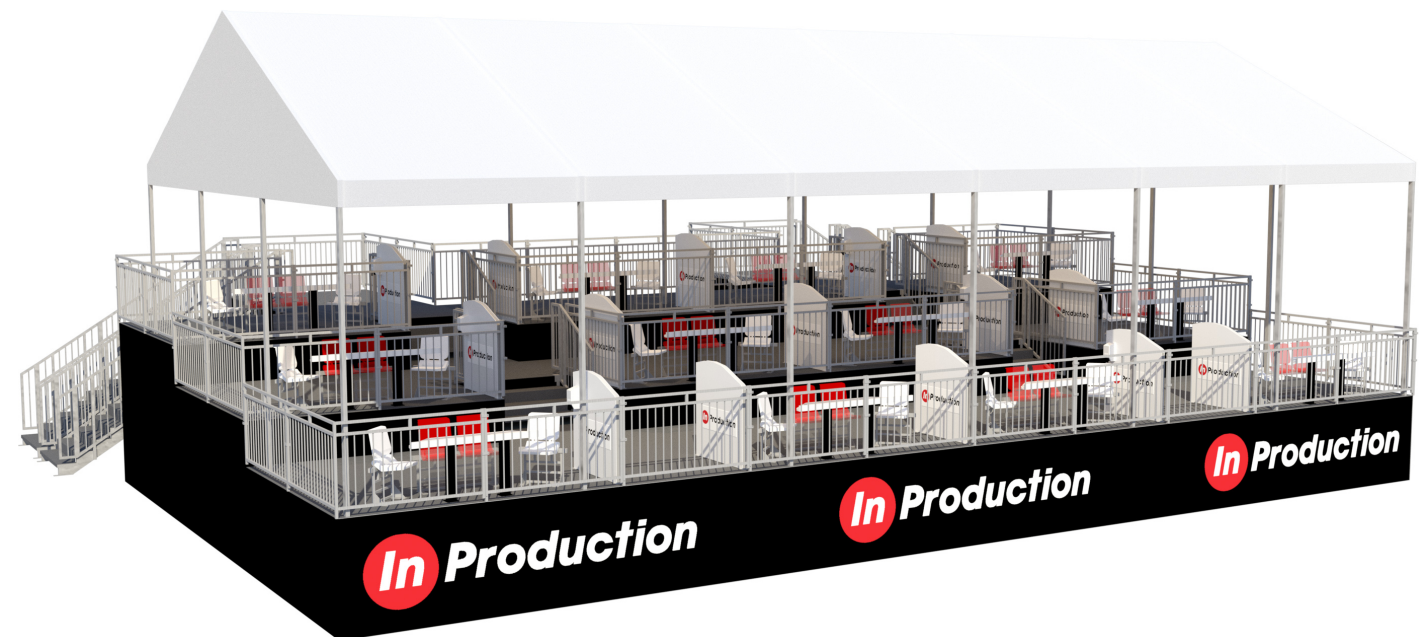


Social Distancing Grandstand Venue with Safety Walls Utilizing 12 Foot Tables for Capacity from 2 to 4

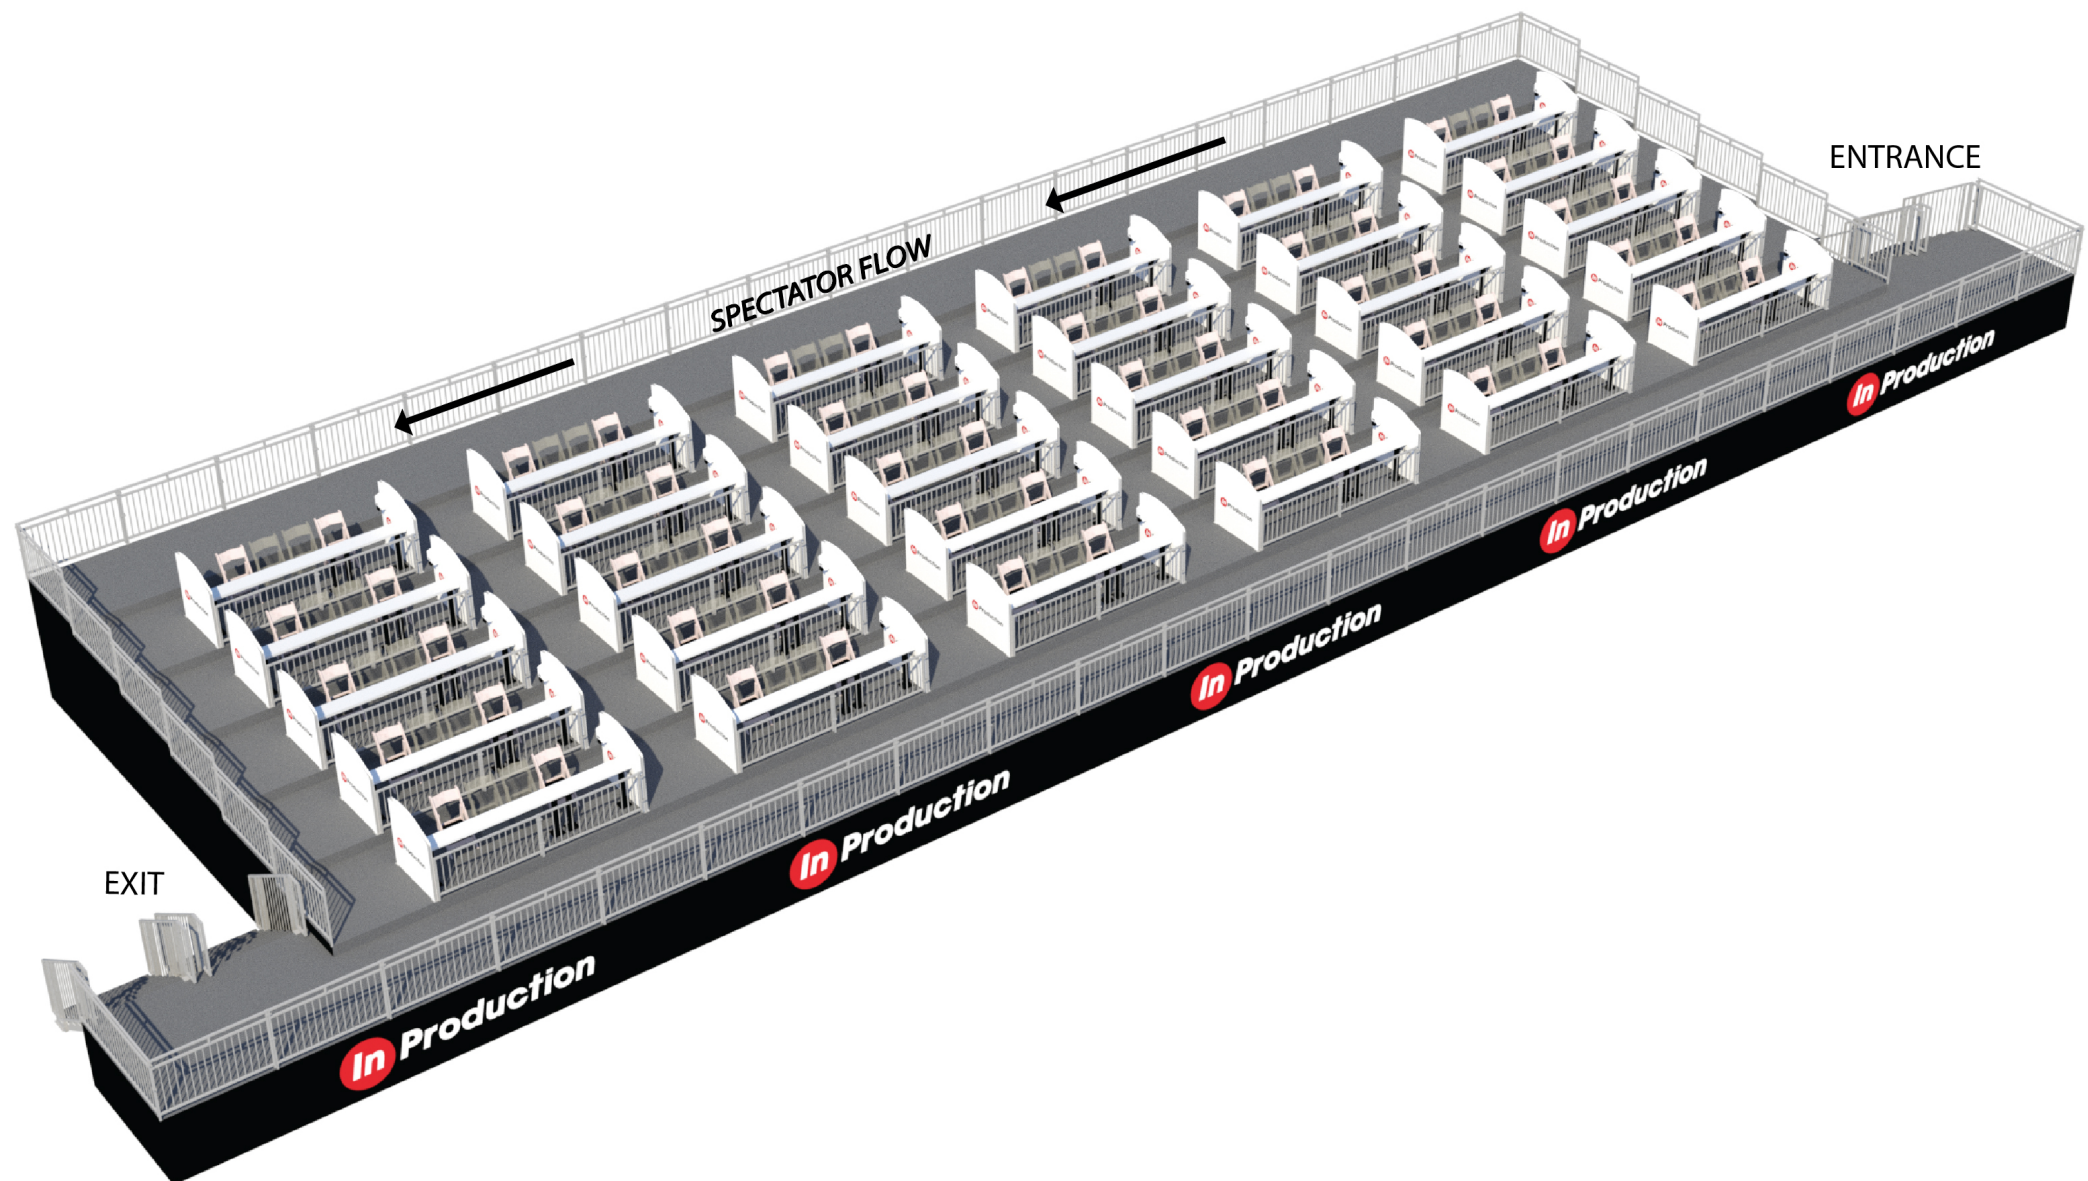

Social Distancing Grandstand Venue




Highlighting Pedestrian Traffic Patterns

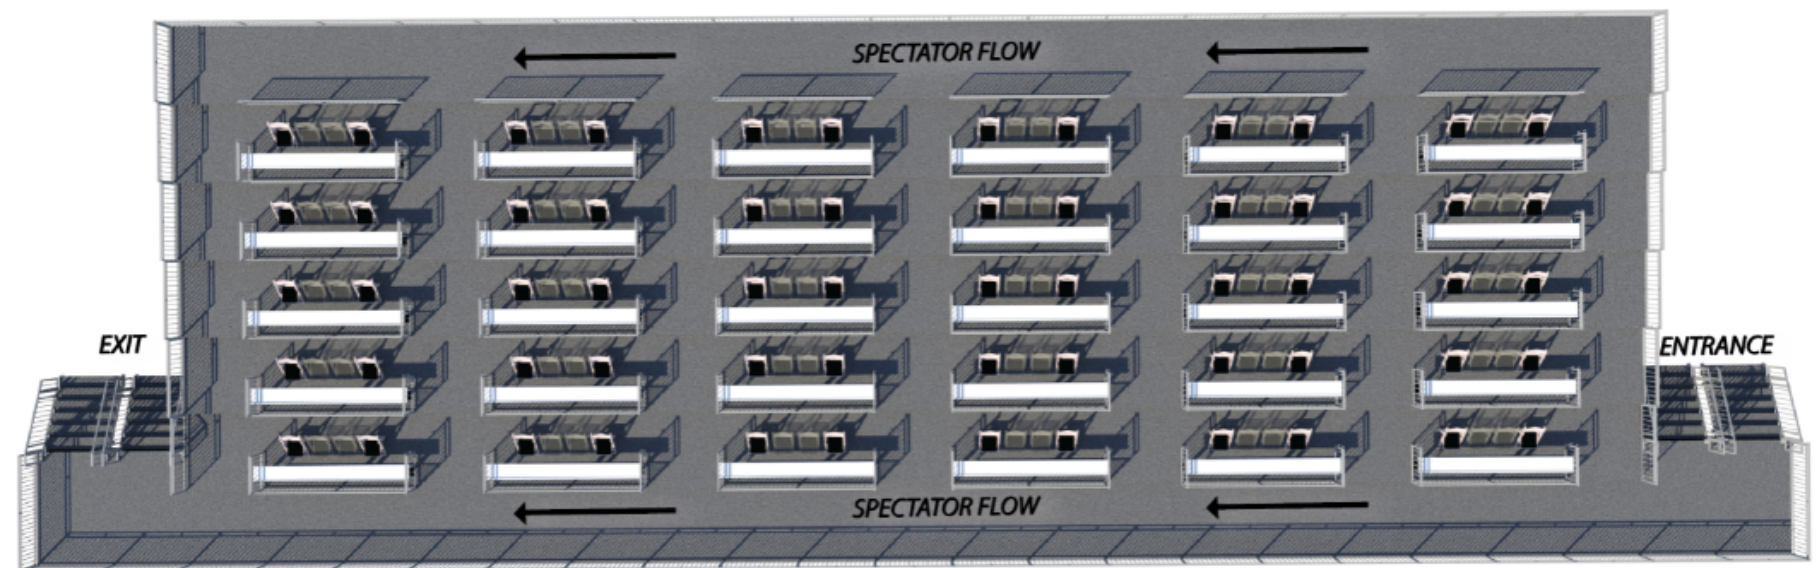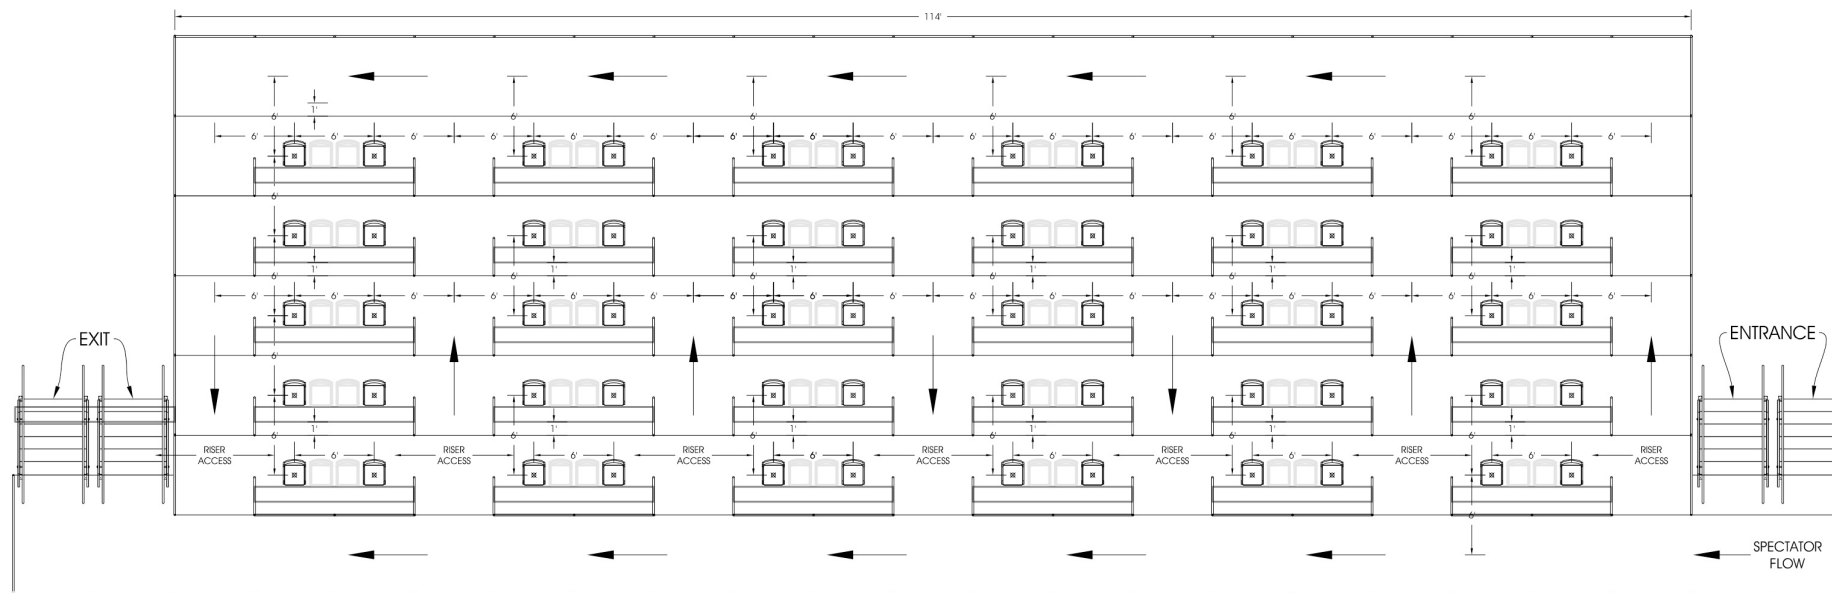


Mid-Level Hospitality Options: Individual Tables, Safety Walls, Sanitizer Dispensers, Covered or Open Air Options




Mid-Level Hospitality Option with Individual Tables, Safety Walls and Sanitizer Dispensers, Highlighting Traffic Patterns

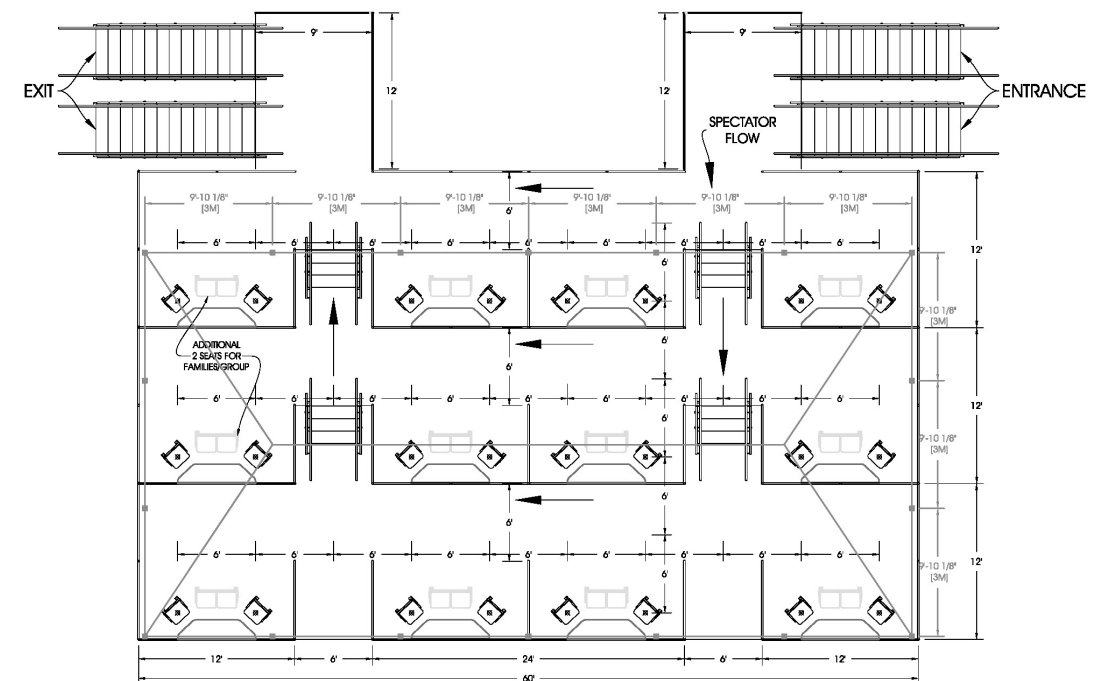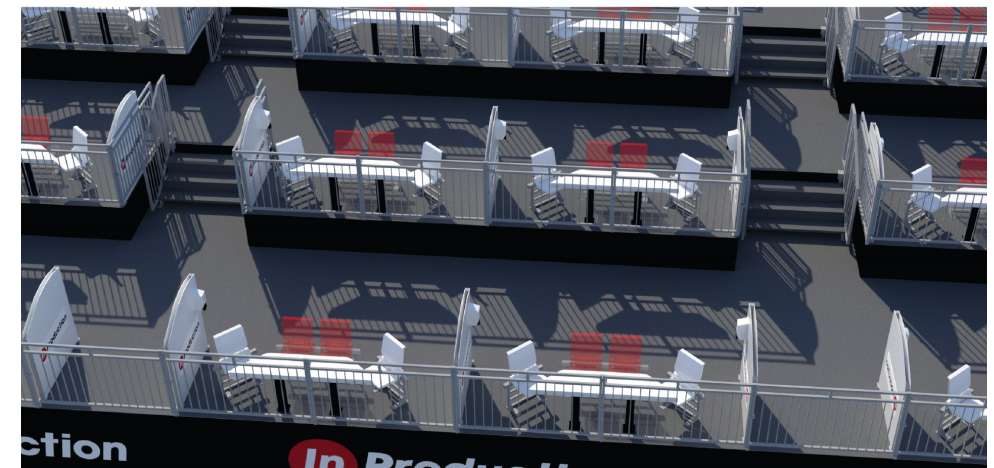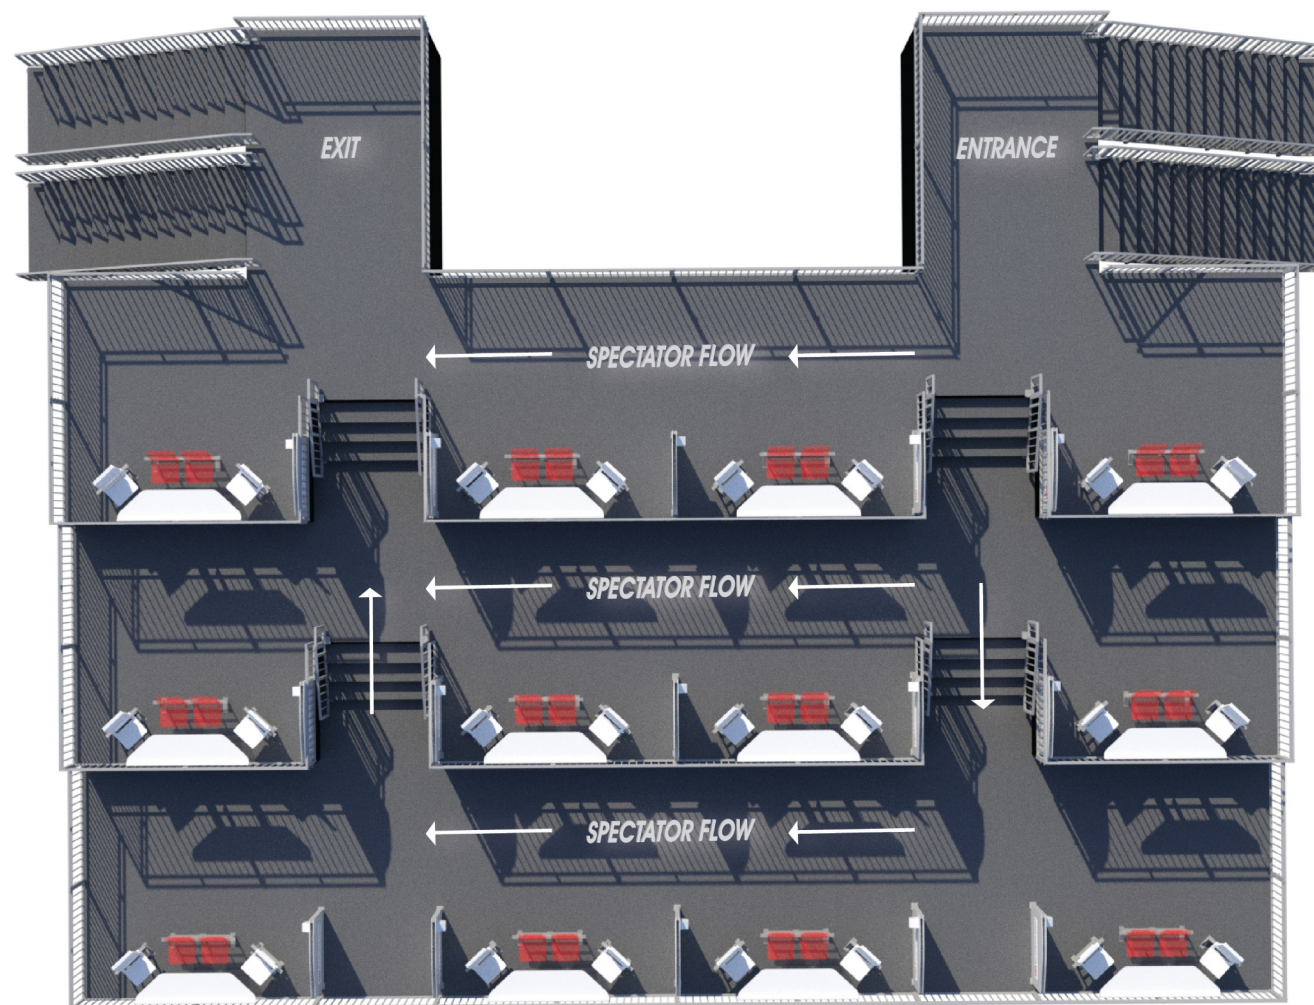

Custom Divider Wall with Sanitizer Stations

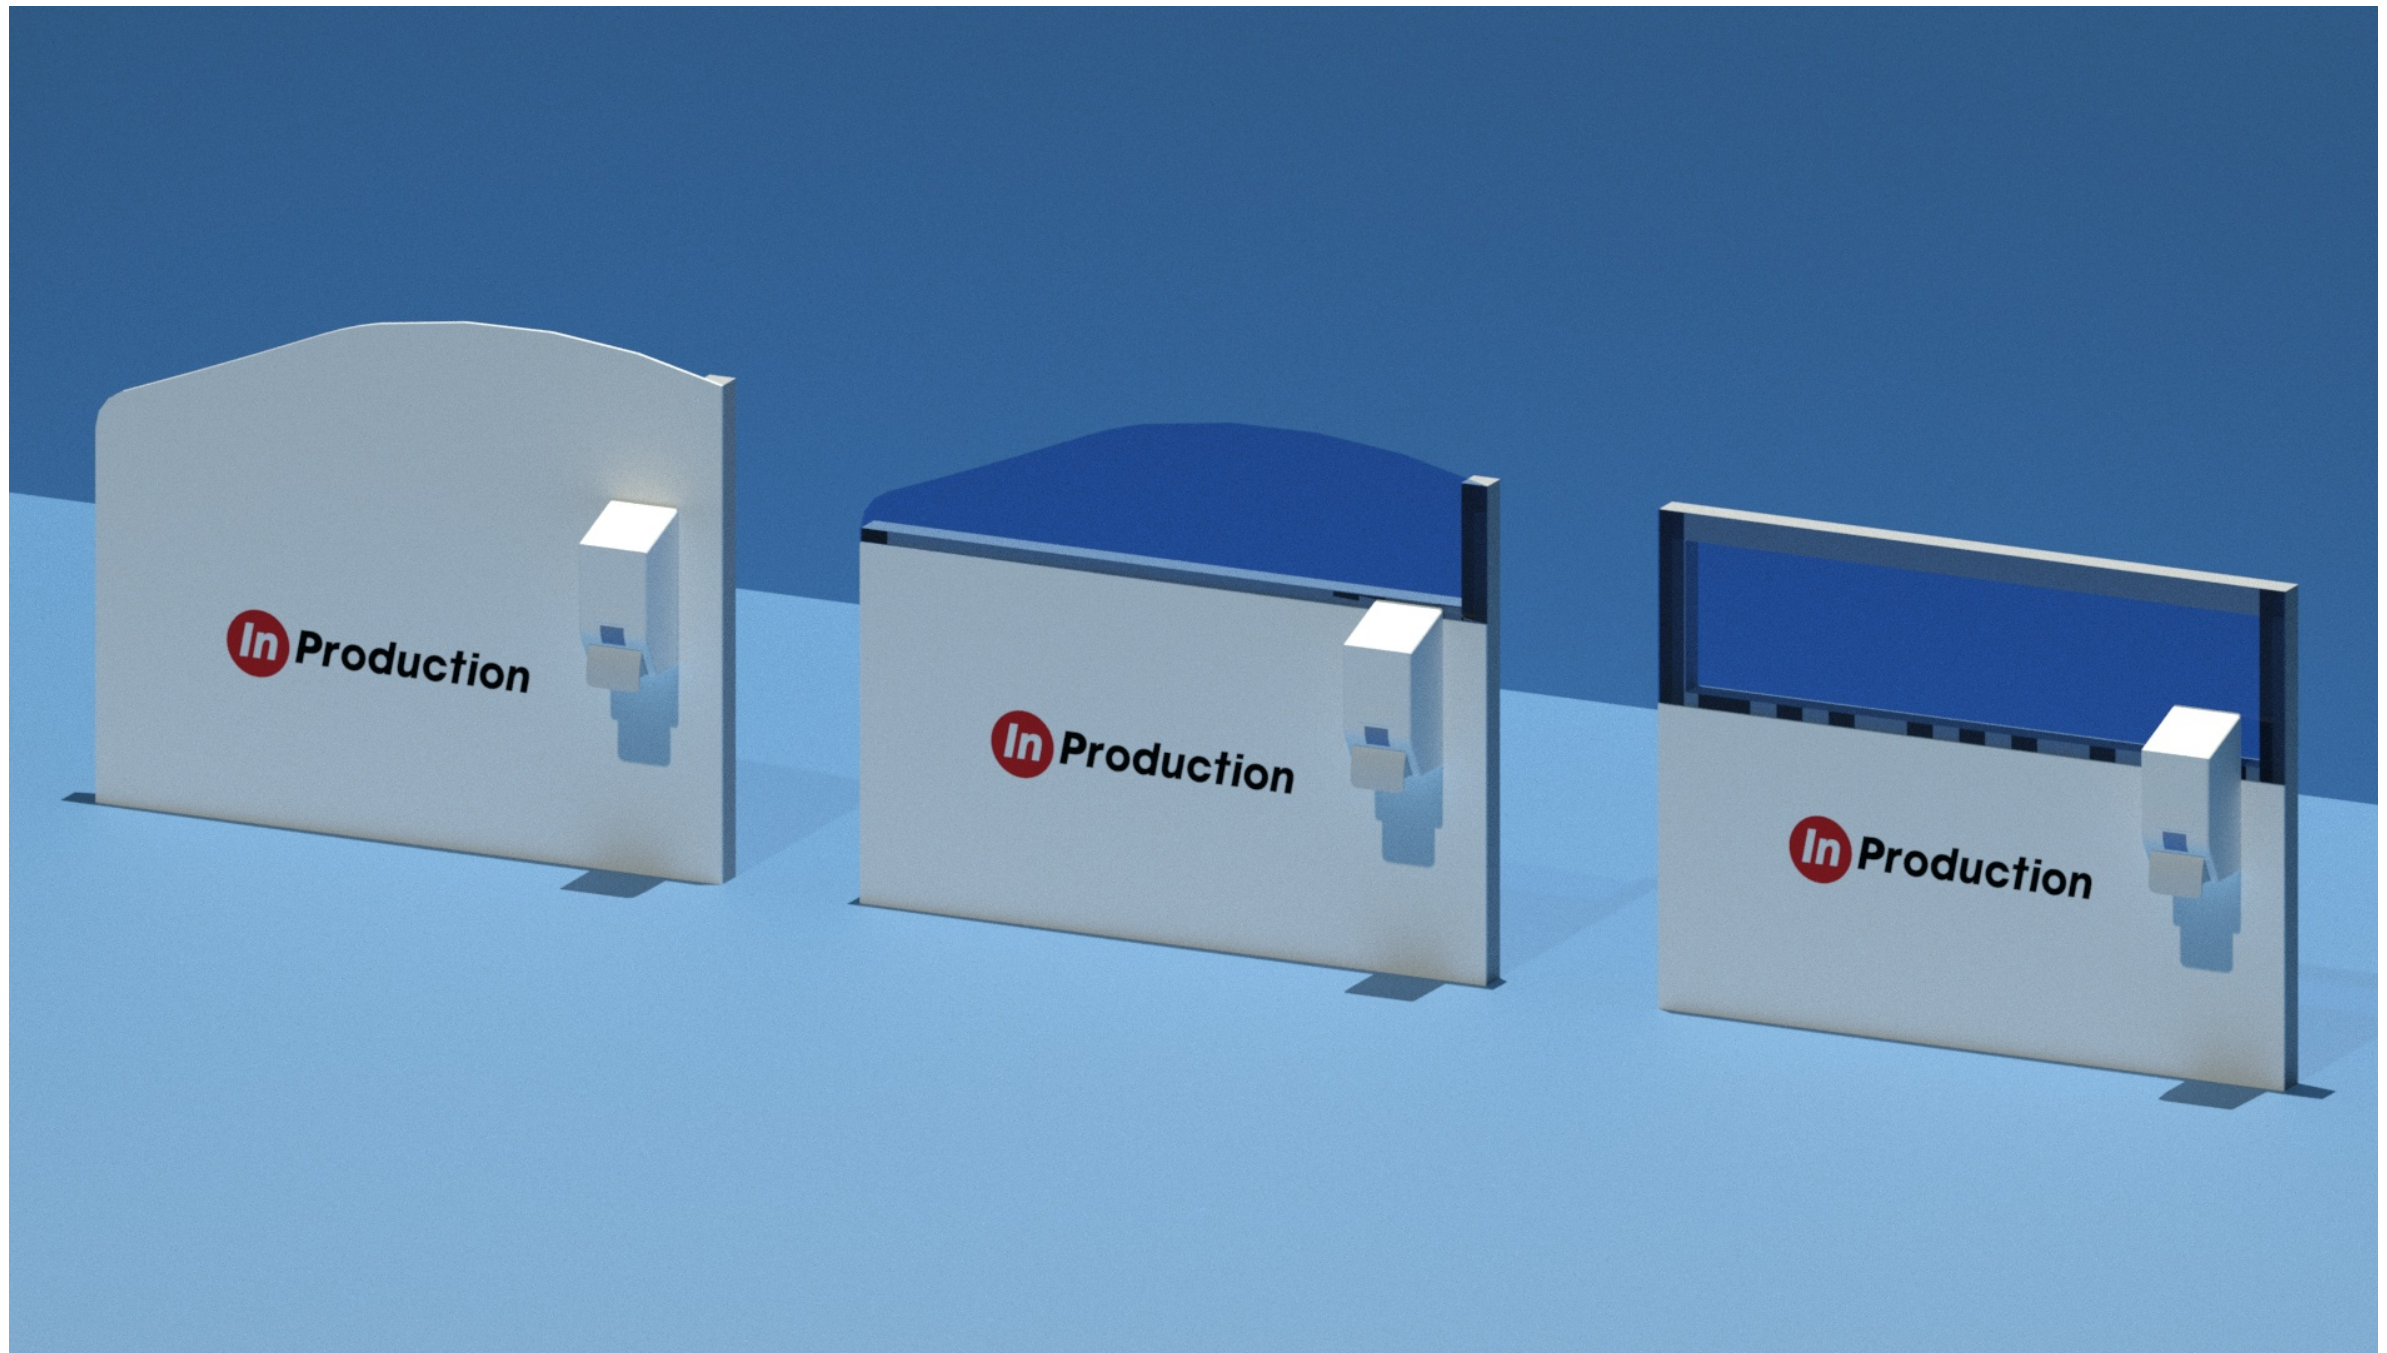


Social Distancing Grandstand Public Seating Venue with Adjustable Sight Lines as Needed

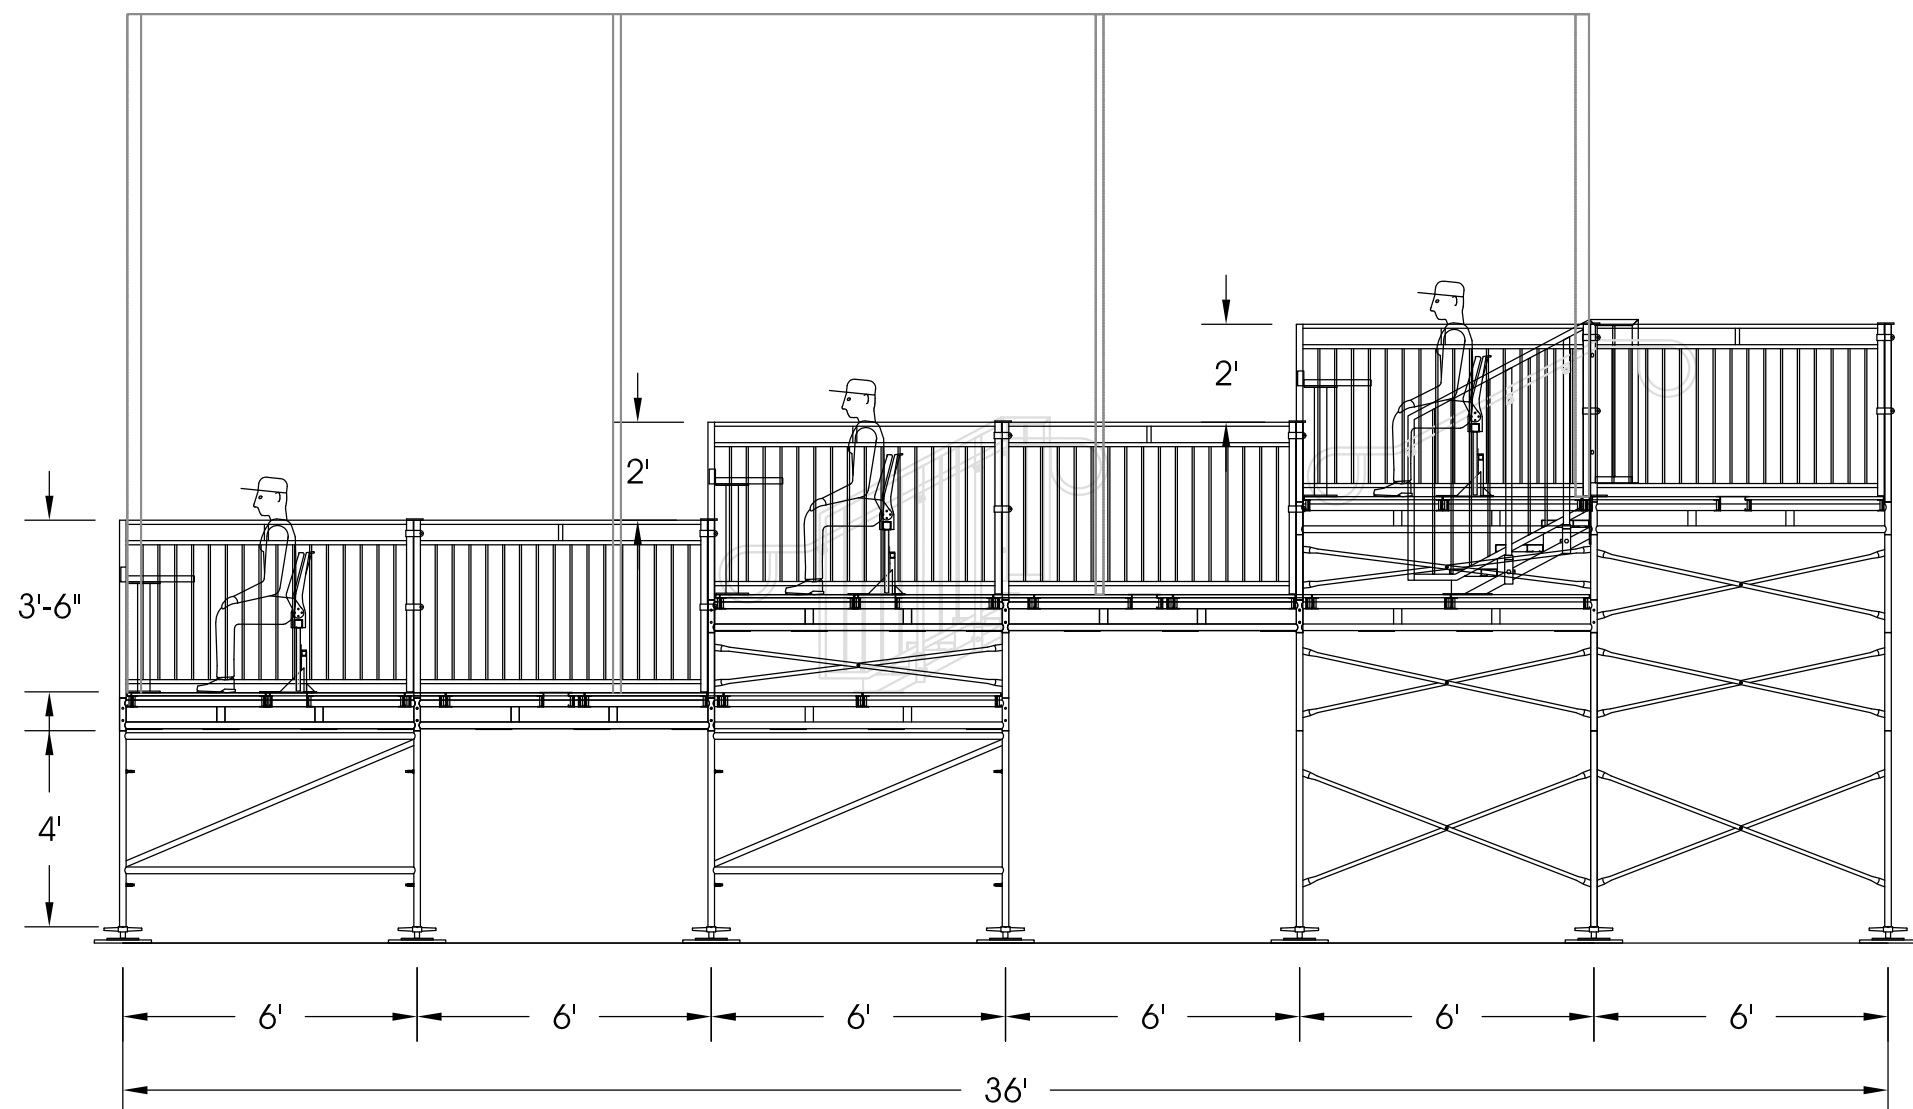


Social Distancing Seating & Tables: Open-Hospitality Concept




Social Distancing: Open-Hospitality Concept with 12 Foot Tables for Capacity of 2 to 4

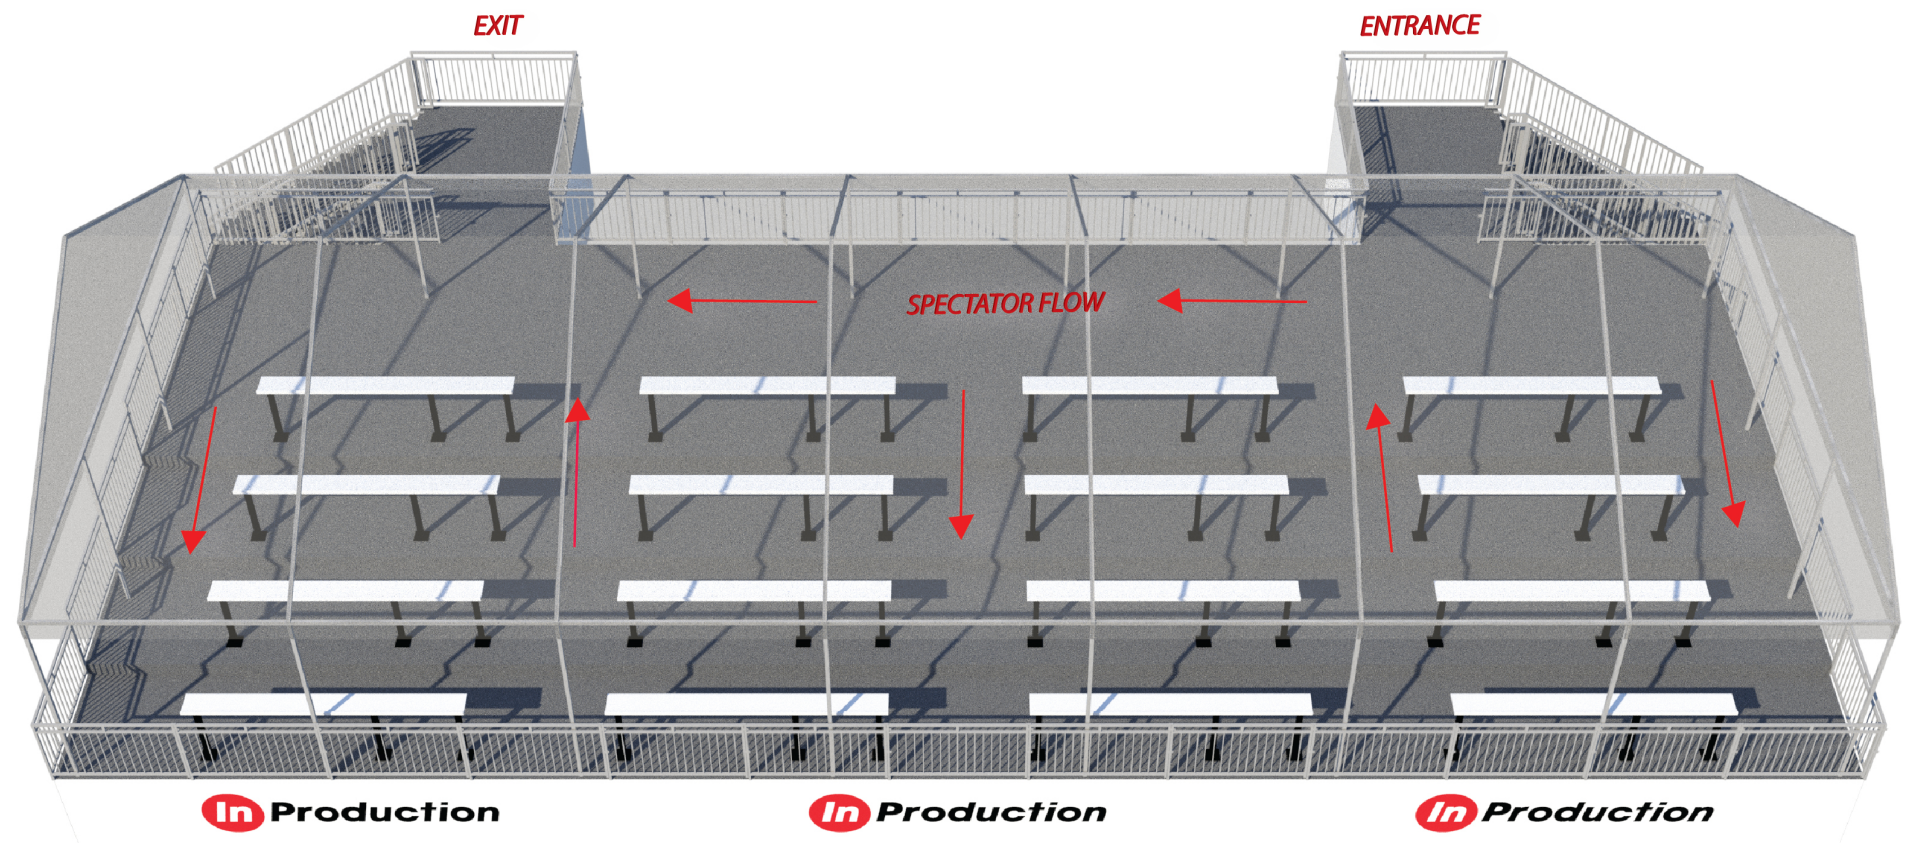

Social Distancing: Open Hospitality Concept with Adjustable Sight Lines for Various Venues

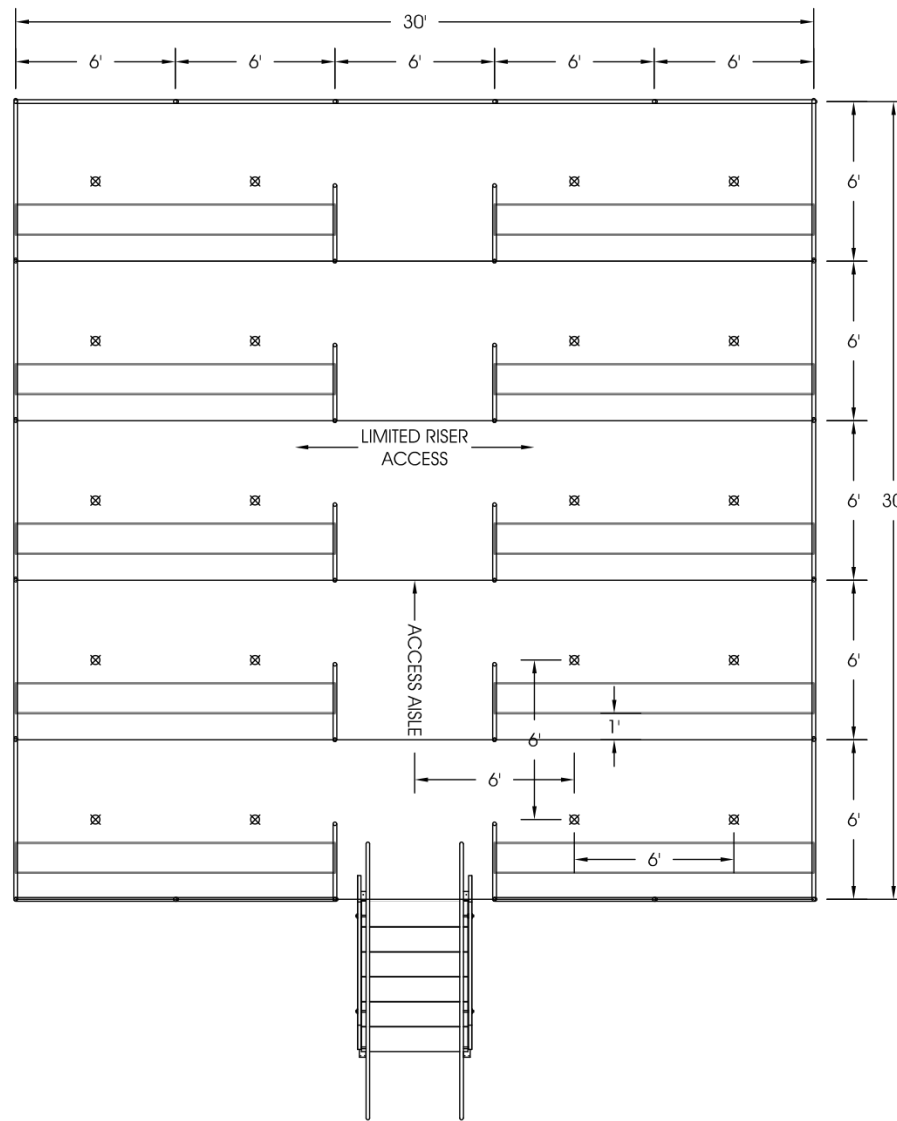


PLAN VIEW
30' x 30' STANDING RISER - ELEVATED
SCALE: 1/8" = 1'-0"

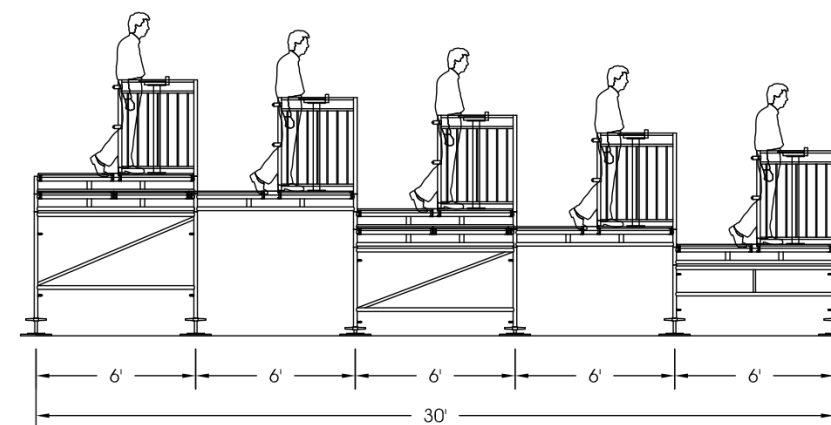


SIDE ELEVATION
30' x 30' STANDING RISER - ELEVATED
SCALE: 1/8" = 1'-0"


Stadium Concept with Full Social Distancing Seating Throughout

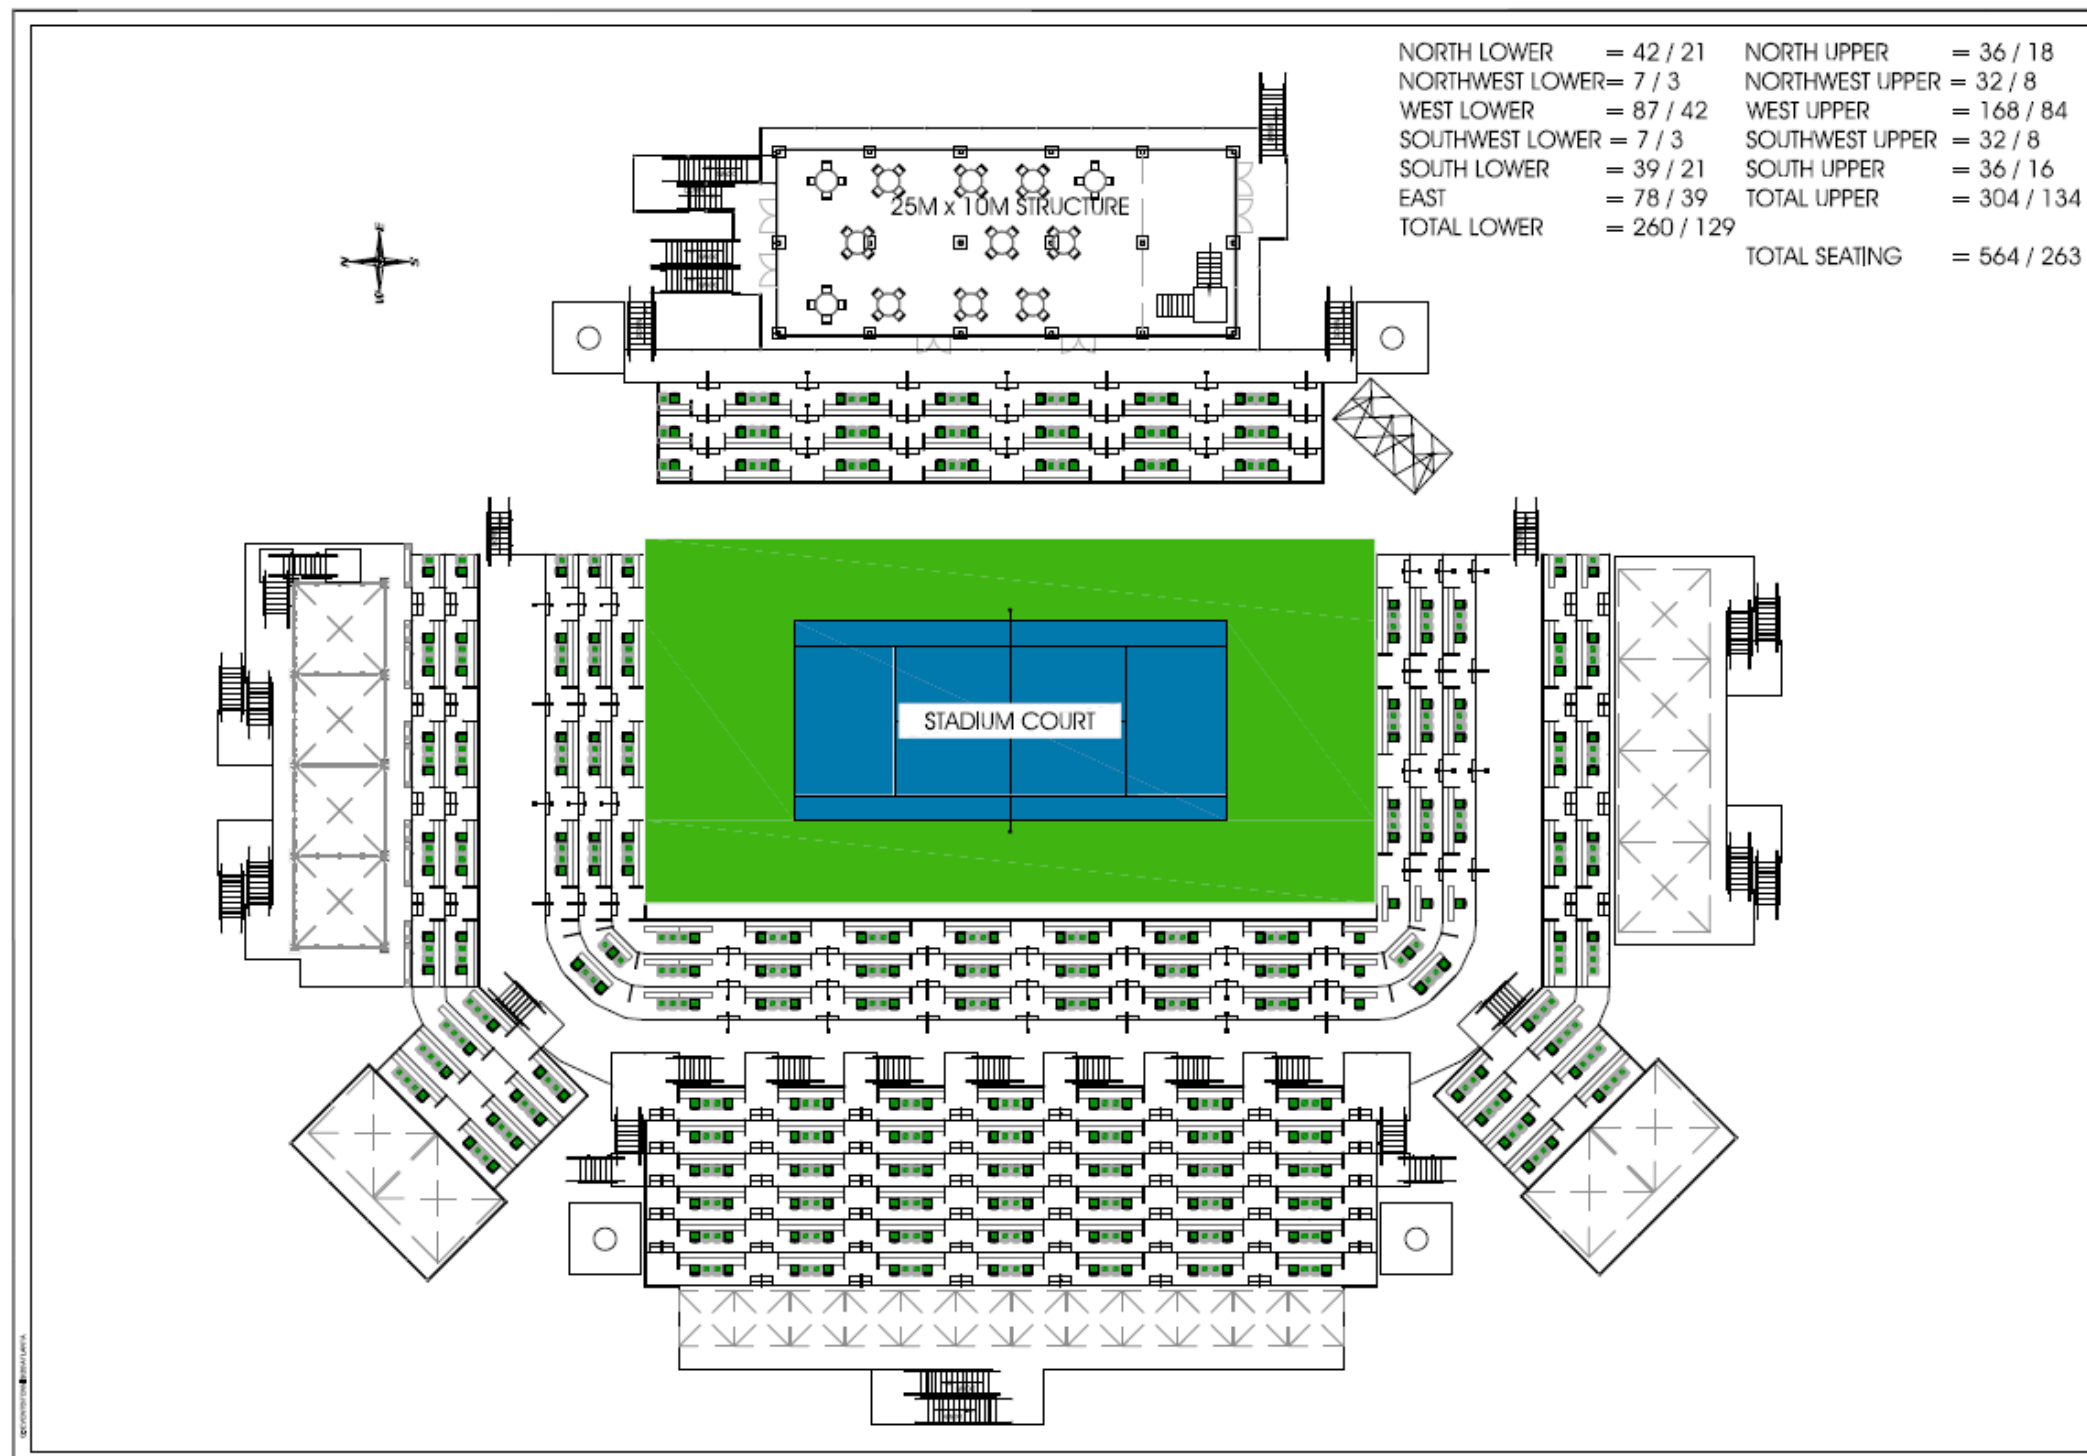

Social Distancing: Stadium Seating Sight Lines

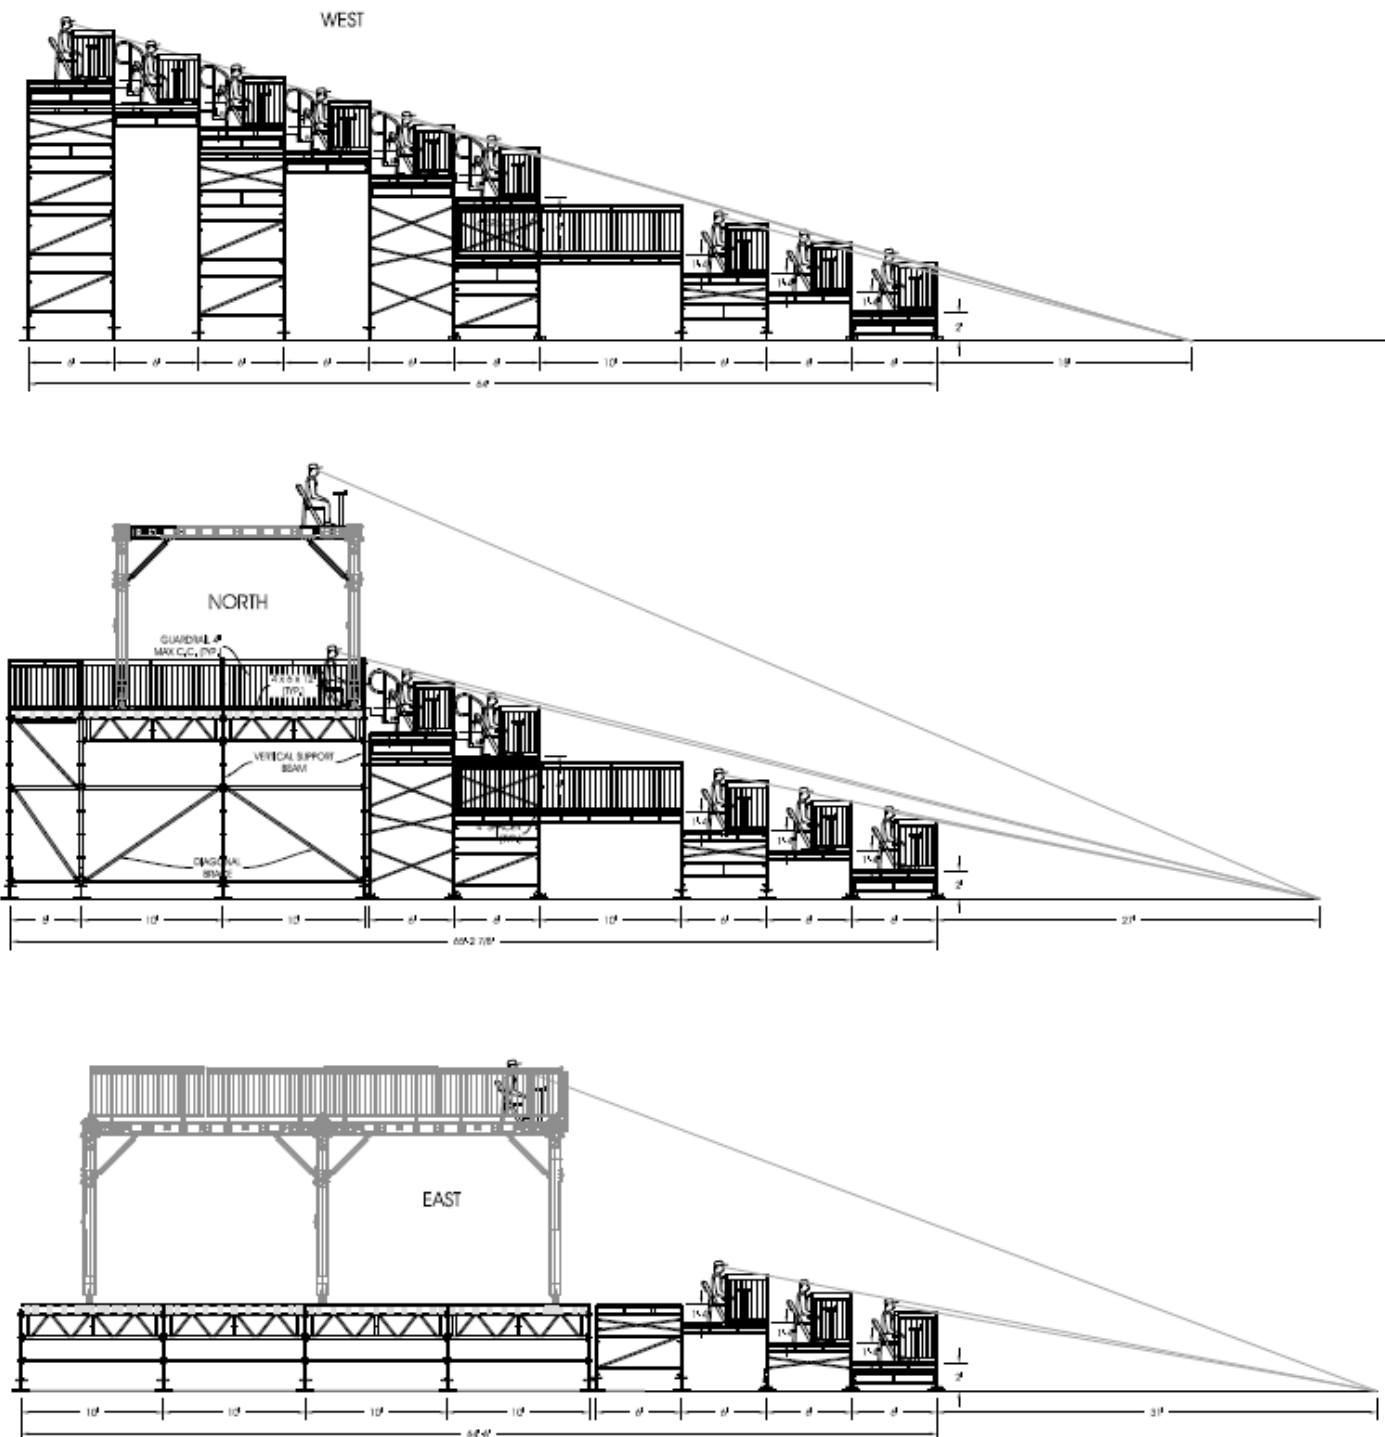

Social Distancing Seating Concept with Modular Seats


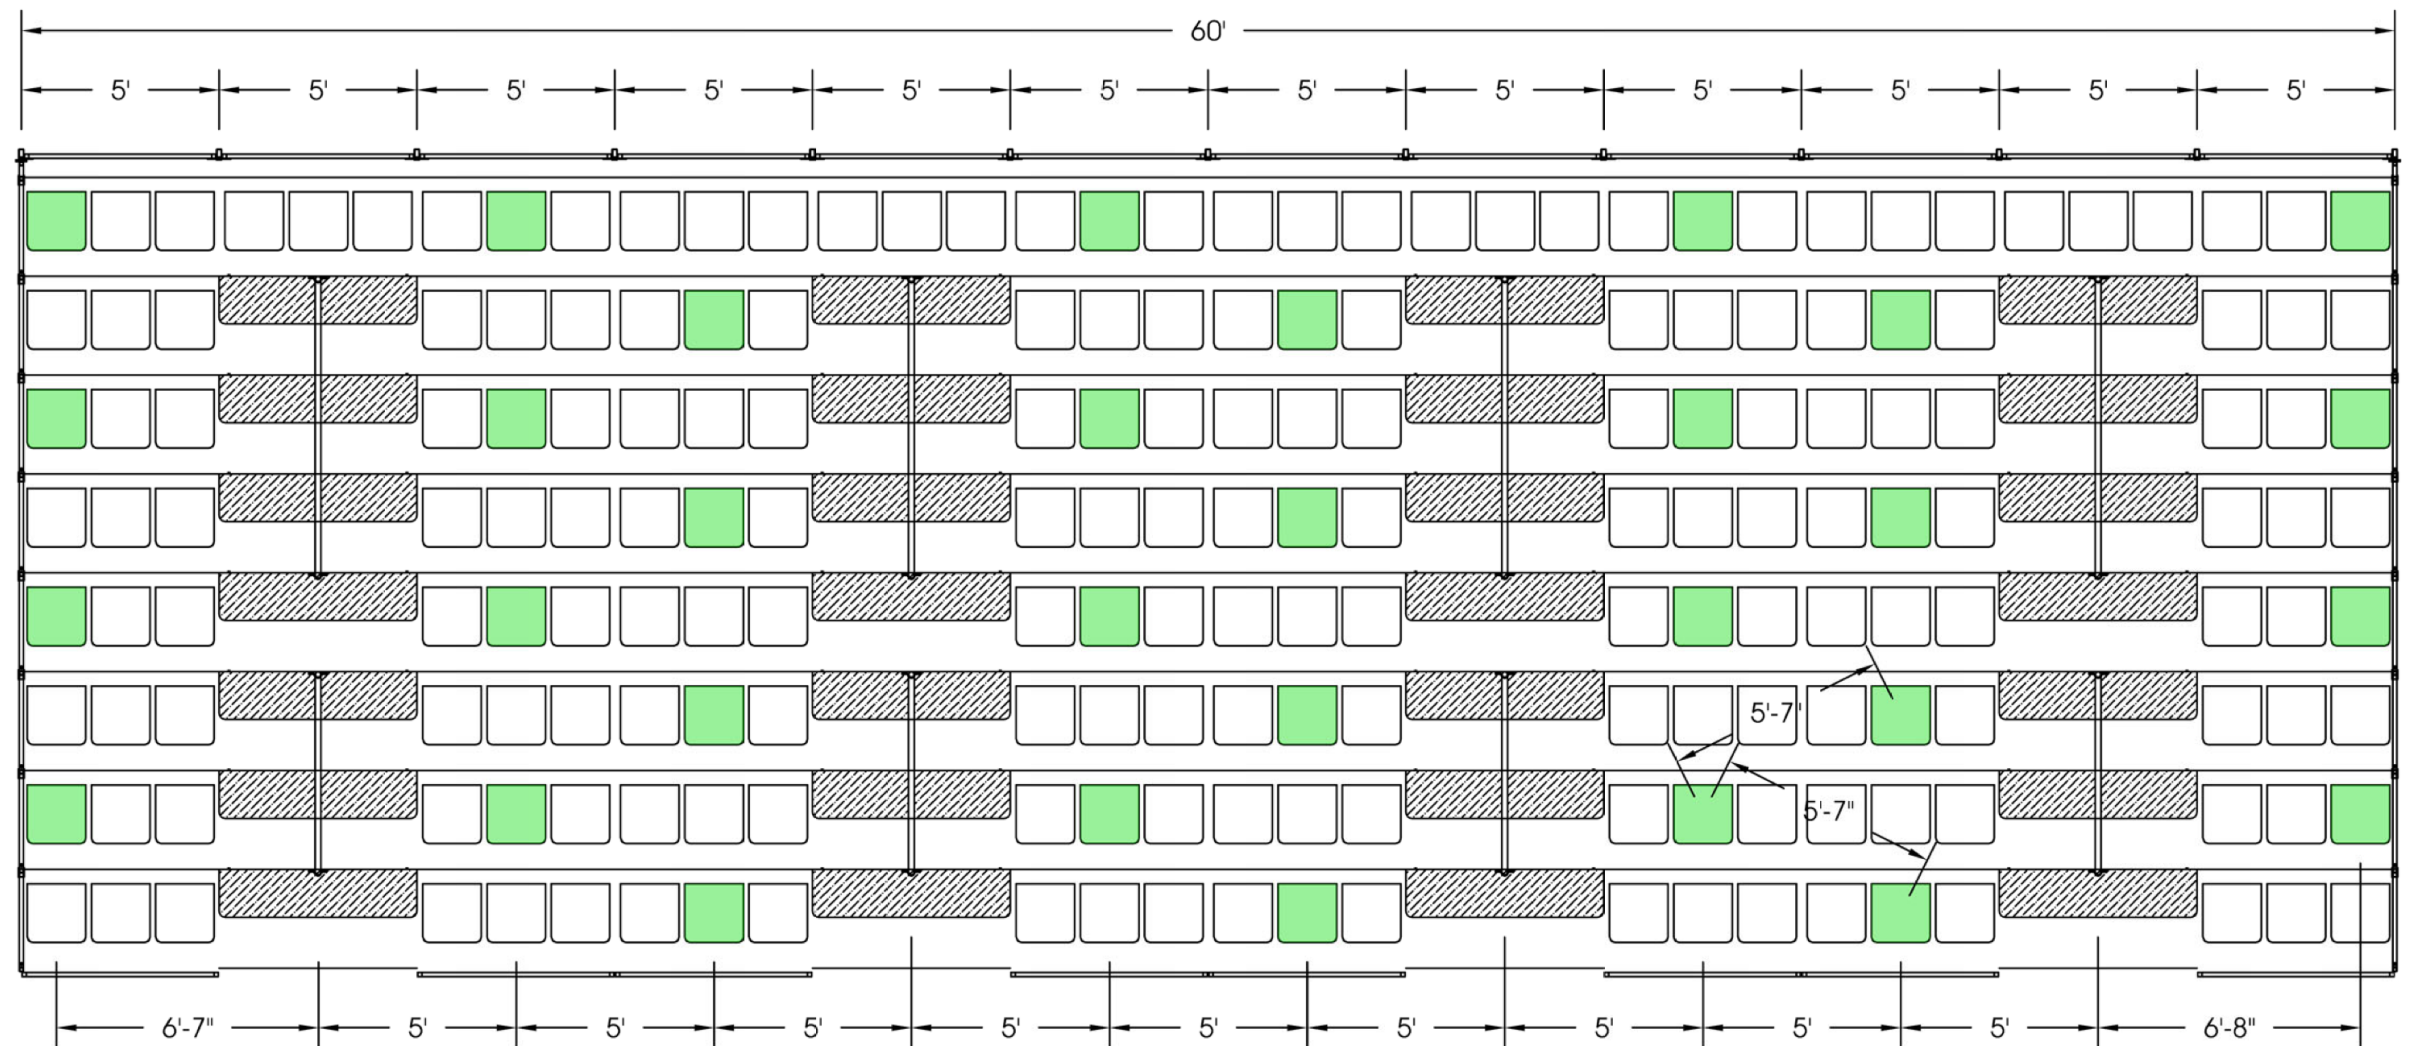


PLAN VIEW

60' x 8 ROW TIP SEAT STRUCTURE - ELEVATED
SCALE: 1/8" = 1'-0"



Temperature Checking Stations at Event Entrances

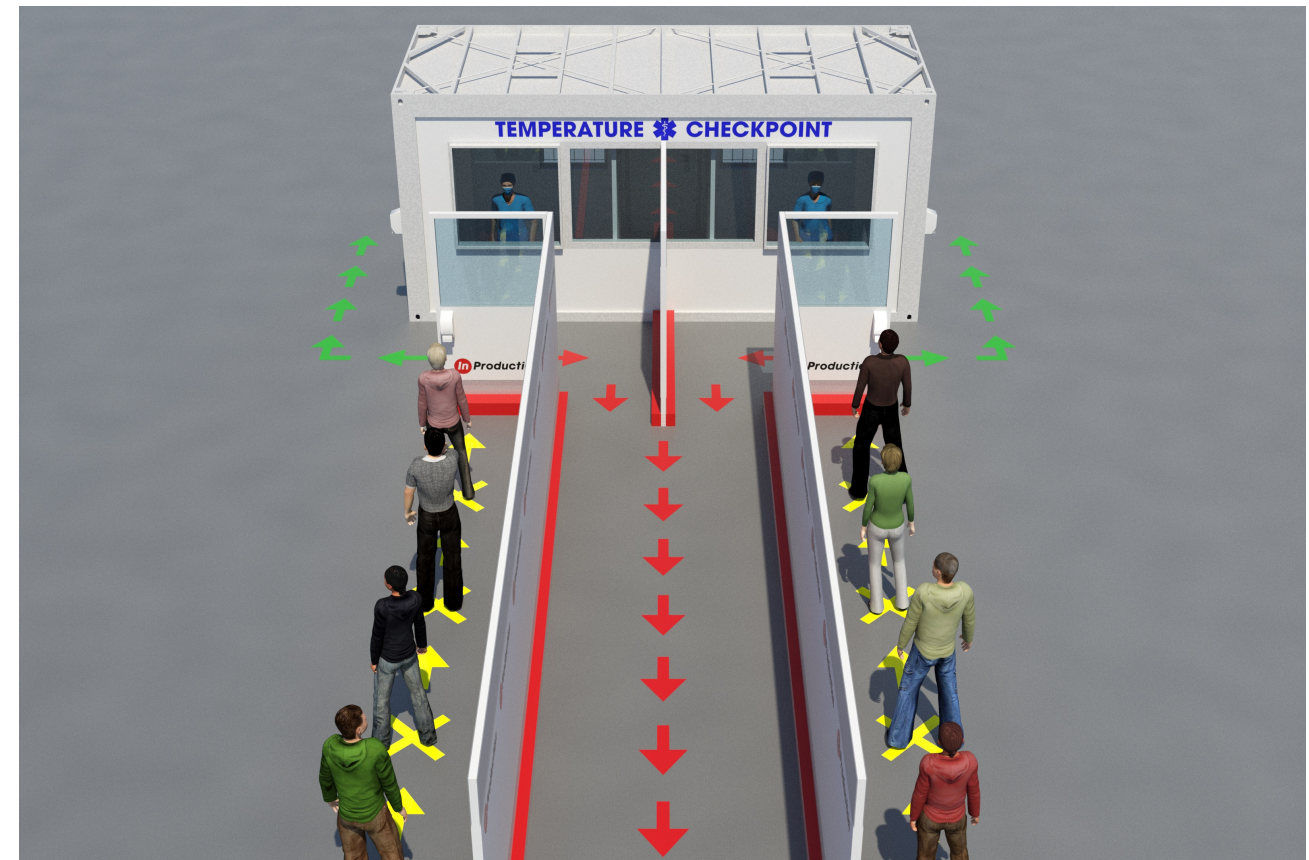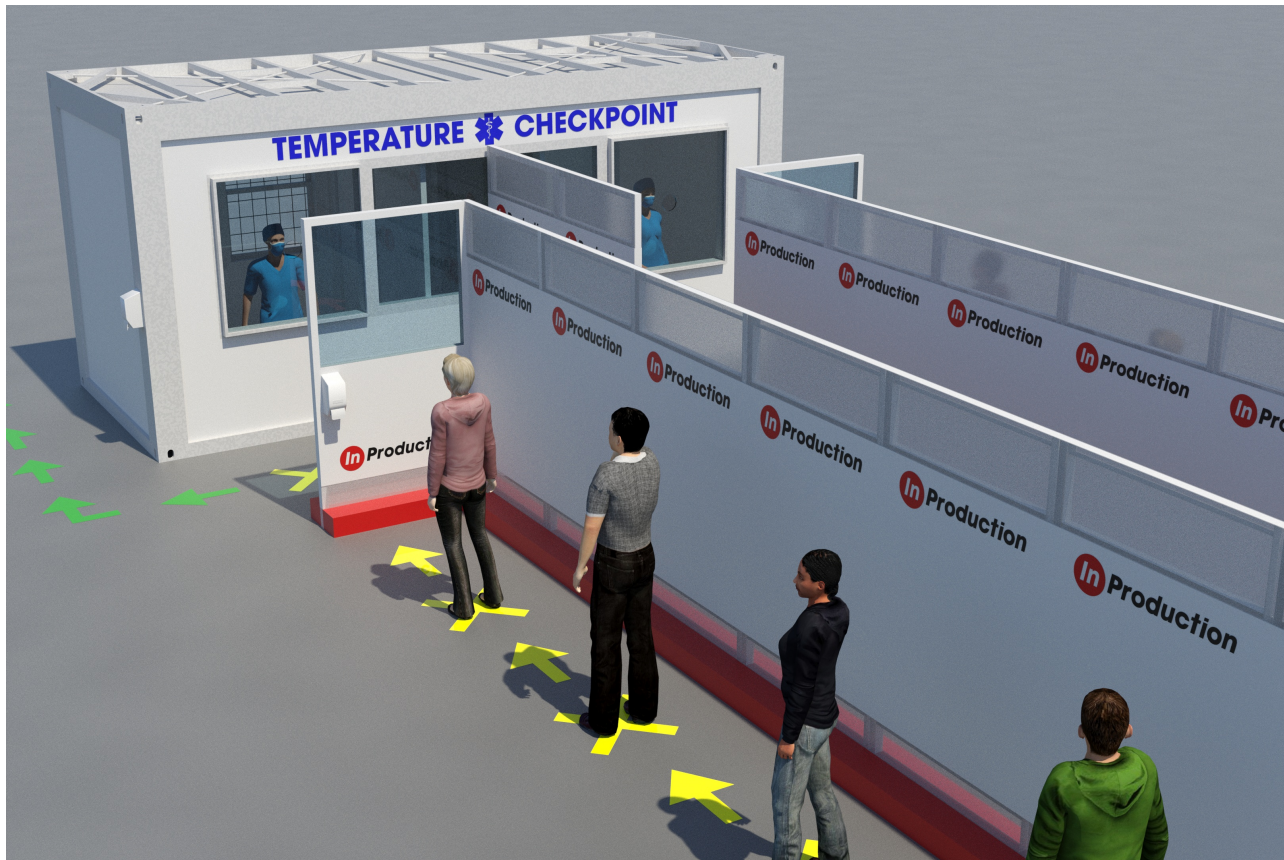




Barriers and Branding

Scaffolding Walls and Camera Tower with Logo Mesh Branding Opportunity



Custom Barriers with Sanitizer Stations

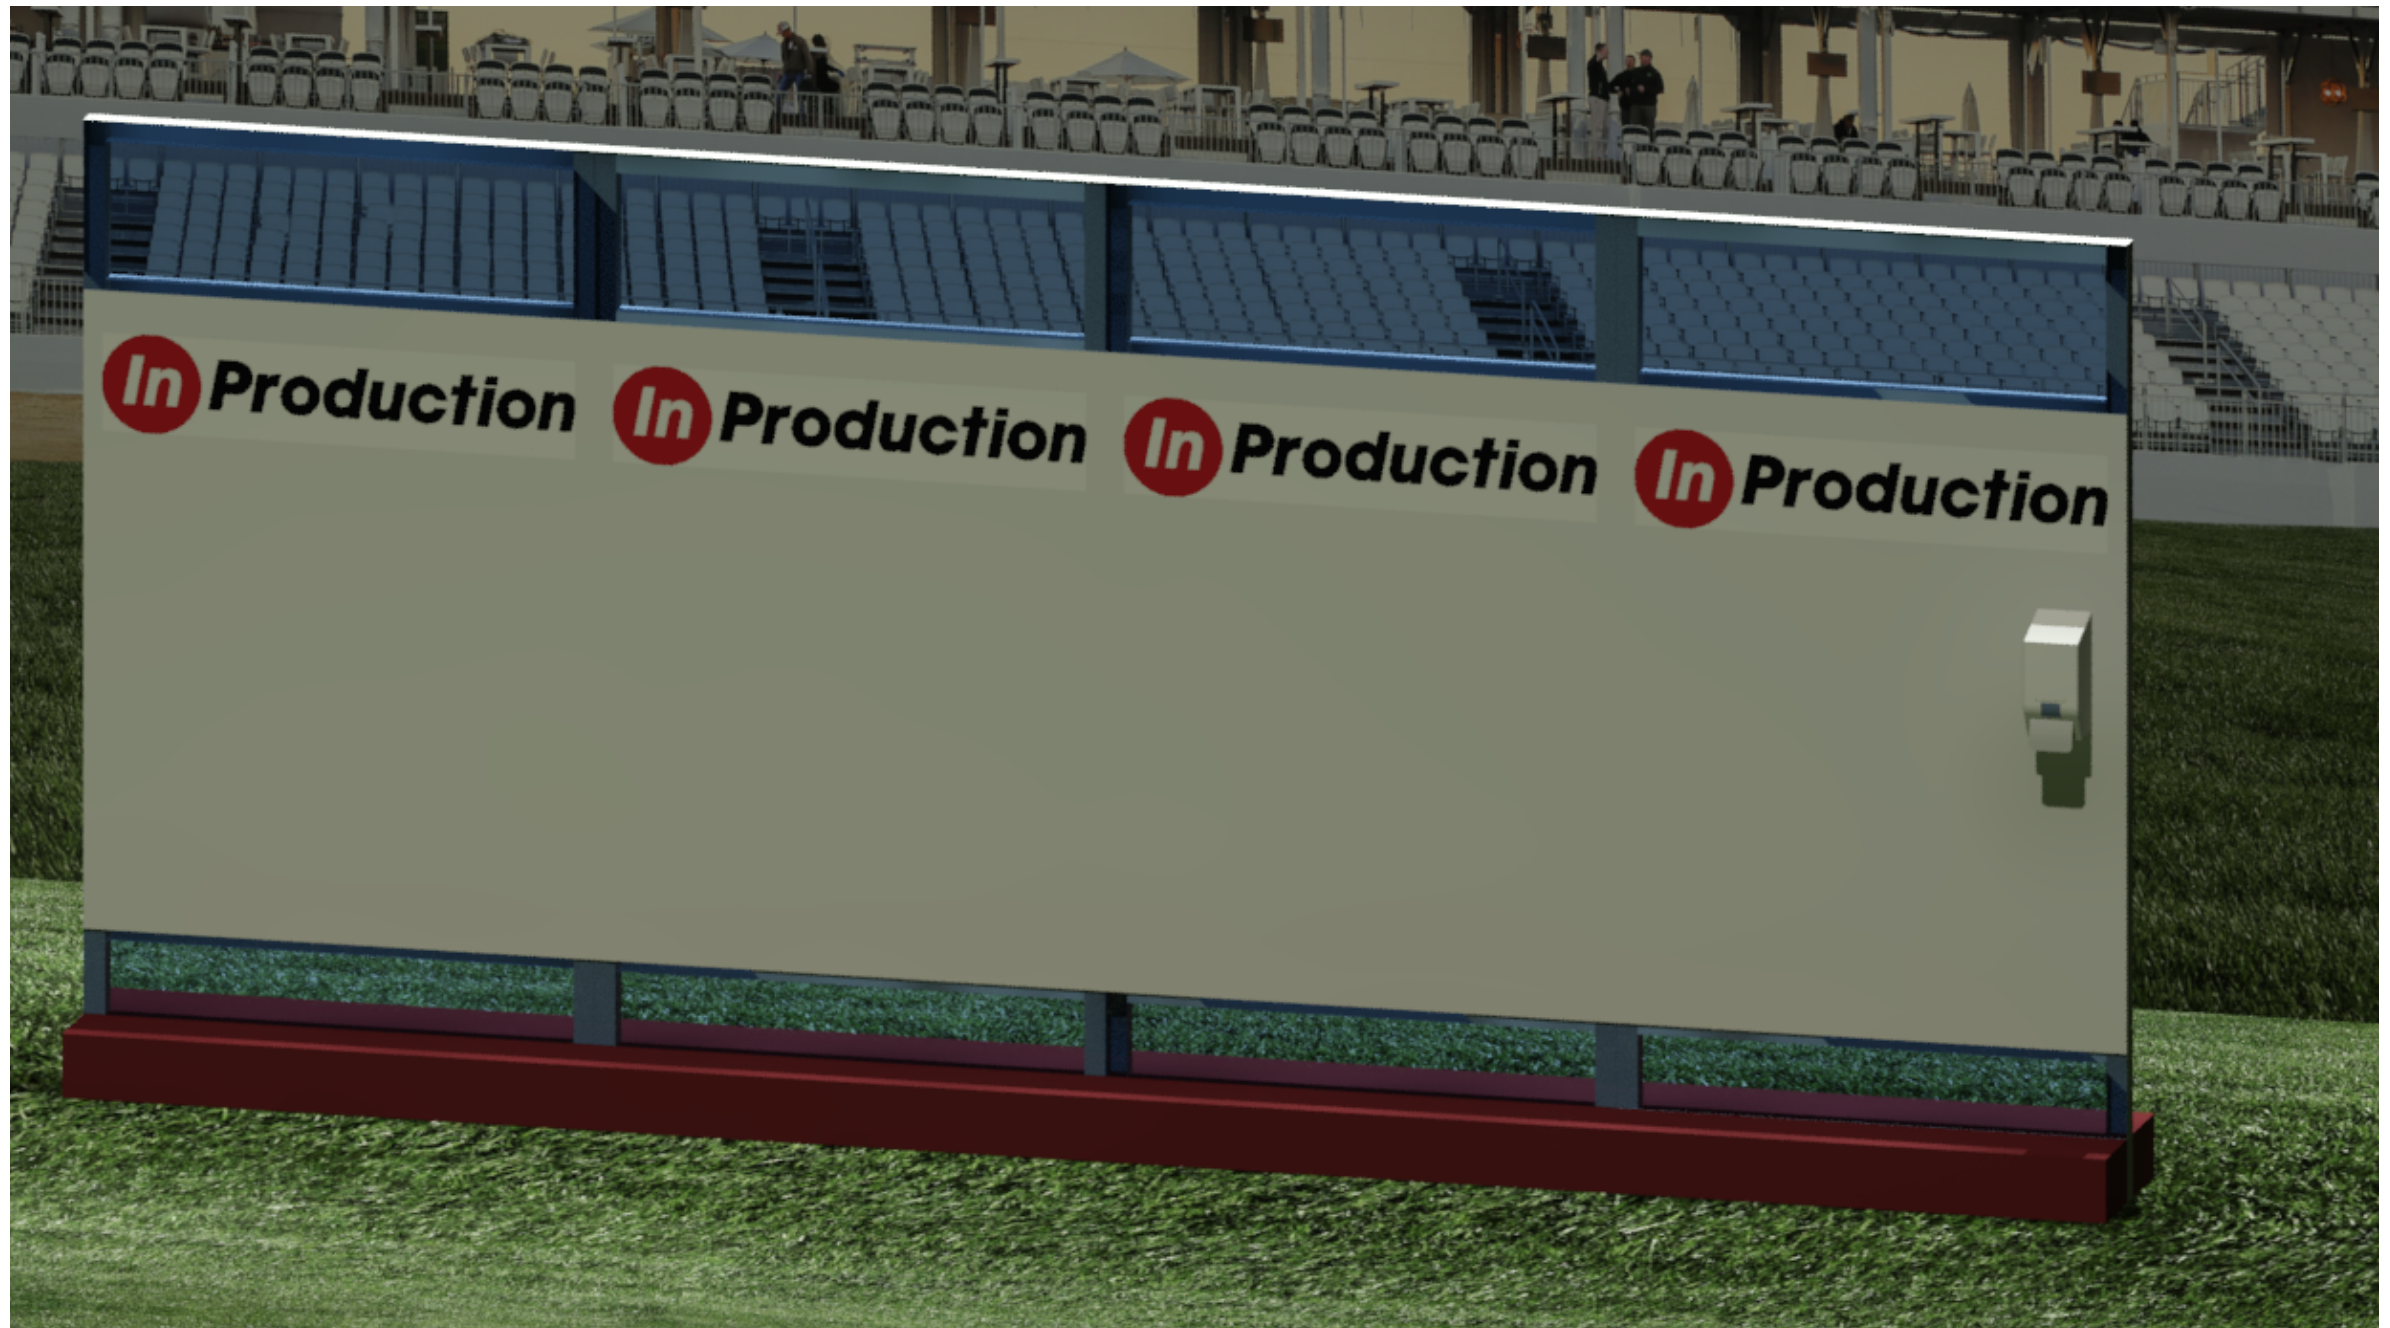

Custom Barriers and Barricades for Crowd Traffic Control



Logo or Solid Mesh Seat Wrap or Individual Seat Covers to Support Transformation of Permanent Stadiums



Let's Keep the Dialogue Going

- **InProduction is ready, willing, and able to help you.**
- **Our team has the ability to meet with you and to customize drawings for your event.**
- **InProduction is interested in your ideas for spectator safety, and our team can help you illustrate them.**
- **Thank you for your time. We look forward to your input.**

Thank you!

Contact your sales person at

InProduction or email us at

info@InProduction.net.

800.999.5278

www.InProduction.net